


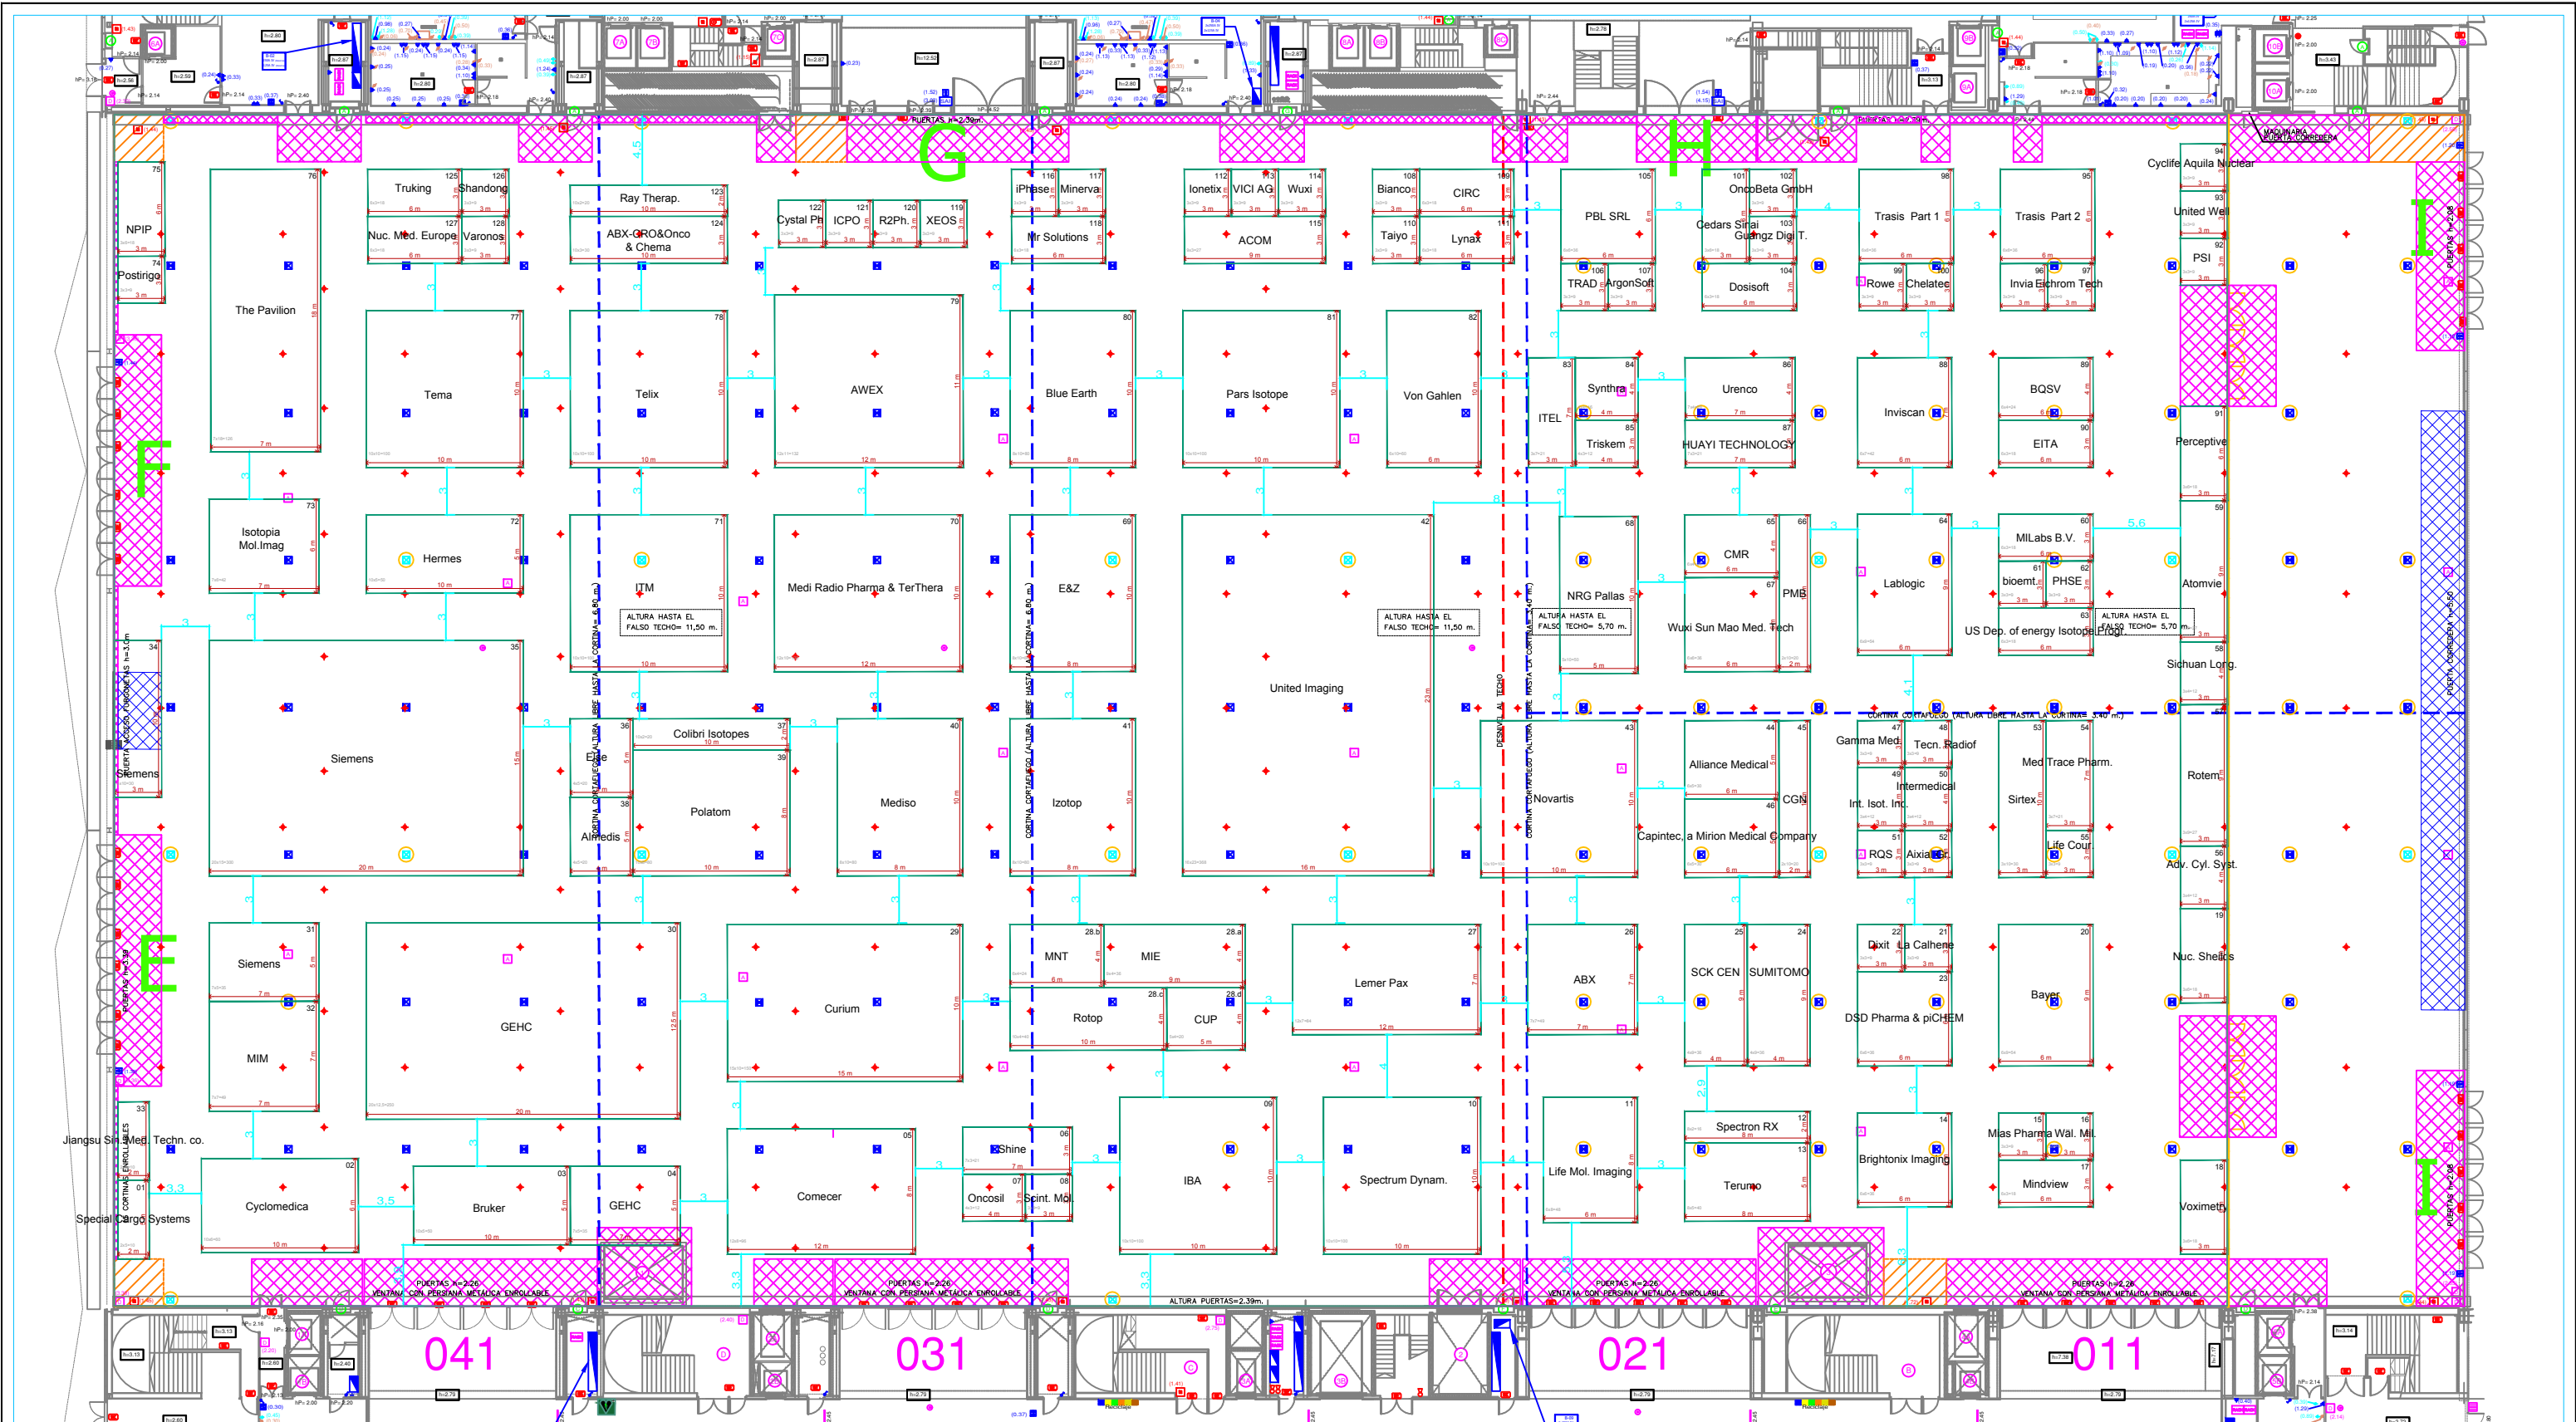

SIMBOLOGY

(0.30) HEIGHT TO THE AXIS OF THE ITEM

SEWER BOX
WITH WATER INTAKE AND DRAINAGE

ELECTRIC BOX
WITHOUT VOICE AND DATA BOX

ELECTRIC BOX
1 POWER SUPPLY, 2 VOICE AND DATA BOXES

ELECTRIC BOX
1 POWER SUPPLY, 4 VOICE AND DATA BOXES

AUDIO BOX
WITH AUDIO AND VOICE AND DATA CONNECTIONS

ELECTRIC BOX
WITH POWER SUPPLY

ELECTRIC BOX
1 POWER SUPPLY, 2 VOICE AND DATA CONNECTIONS

PLUGS (2 UNITS)
VOICE AND DATA CONNECTIONS (2 UNITS)

PLUGS (2 UNITS)
VOICE AND DATA CONNECTIONS (2 UNITS)

PLUGS (1 UNIT)
VOICE AND DATA CONNECTIONS (2 UNITS)

PLUGS (1 UNIT)
VOICE AND DATA CONNECTIONS (2 UNITS)

PLUGS (2 UNITS)
SAI PLUGS (2 UNITS)
VOICE AND DATA CONNECTIONS (2 UNITS)

SAI PLUGS (2 UNITS)

VOICE AND DATA CONNECTIONS (1 UNIT)

ELECTRIC SWITCHBOARD

POWER SUPPLY

PLUG

SWITCH

SLIDING DOOR CONTROL

EMERGENCY EXIT UNLOCK

SAI BOX

TV SCREEN

CAMARA

INTERPHONE

RACK

DETECTOR

CEILING WIFI ANTENNA

FIRE ALARM PUSH BUTTON

NOTIFIER FIRE SYSTEM

EMERGENCY EXIT UNLOCK

SMOKE EXTRACTORY SWITCH

FIRE EXTINGUISHERS

ALARM

EMERGENCY SIGNS

EQUIPPED FIRE HYDRANTS

ACCESS POINTS

WATER

DRAIN

GAS

RIGGING POINT


Access to CCIB

FORBIDDEN AREAS FOR STANDS - ACCESSES, LIFTS, SECURITY, EMERGENCY EXITS

RESERVED AREA FOR LOADING/UNLOADING TIMING

NO CONNECTION TO AIR
(4-5-6-7-8 AREAS WITHOUT AIR CONNECTION)

DEFIBRILATOR

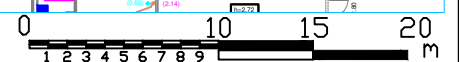

ccib Centre de Convencions Internacionals de Barcelona	EVENTO / EVENT		ID21191	
	FECHA INICIO / OPENING DATE		FECHA FIN / CLOSING DATE	
	04-10-2025		08-10-2025	
	COMERCIAL	PROJECT MANAGER	EVENT MANAGER	EXPO MANAGER
	XX	XX	XX	XX
CENTRO DE CONVENCIONES / CONVENTION CENTER				
PLANTA P0 / P0 FLOOR				
DESCRIPCION / DESCRIPTION				
Area Polivalente / Polivalent Area				
VERSION / VERSION	FECHA / DATE		ESCALA / SCALE	
07	25-03-2025		1/400	
DECLARACION DE PLANOS DE ARQUITECTURA E INSTALACIONES A NIVEL USUARIO / DECLARATION OF ARCHITECTURE AND INSTALLATION DRAWINGS AT USER LEVEL				